
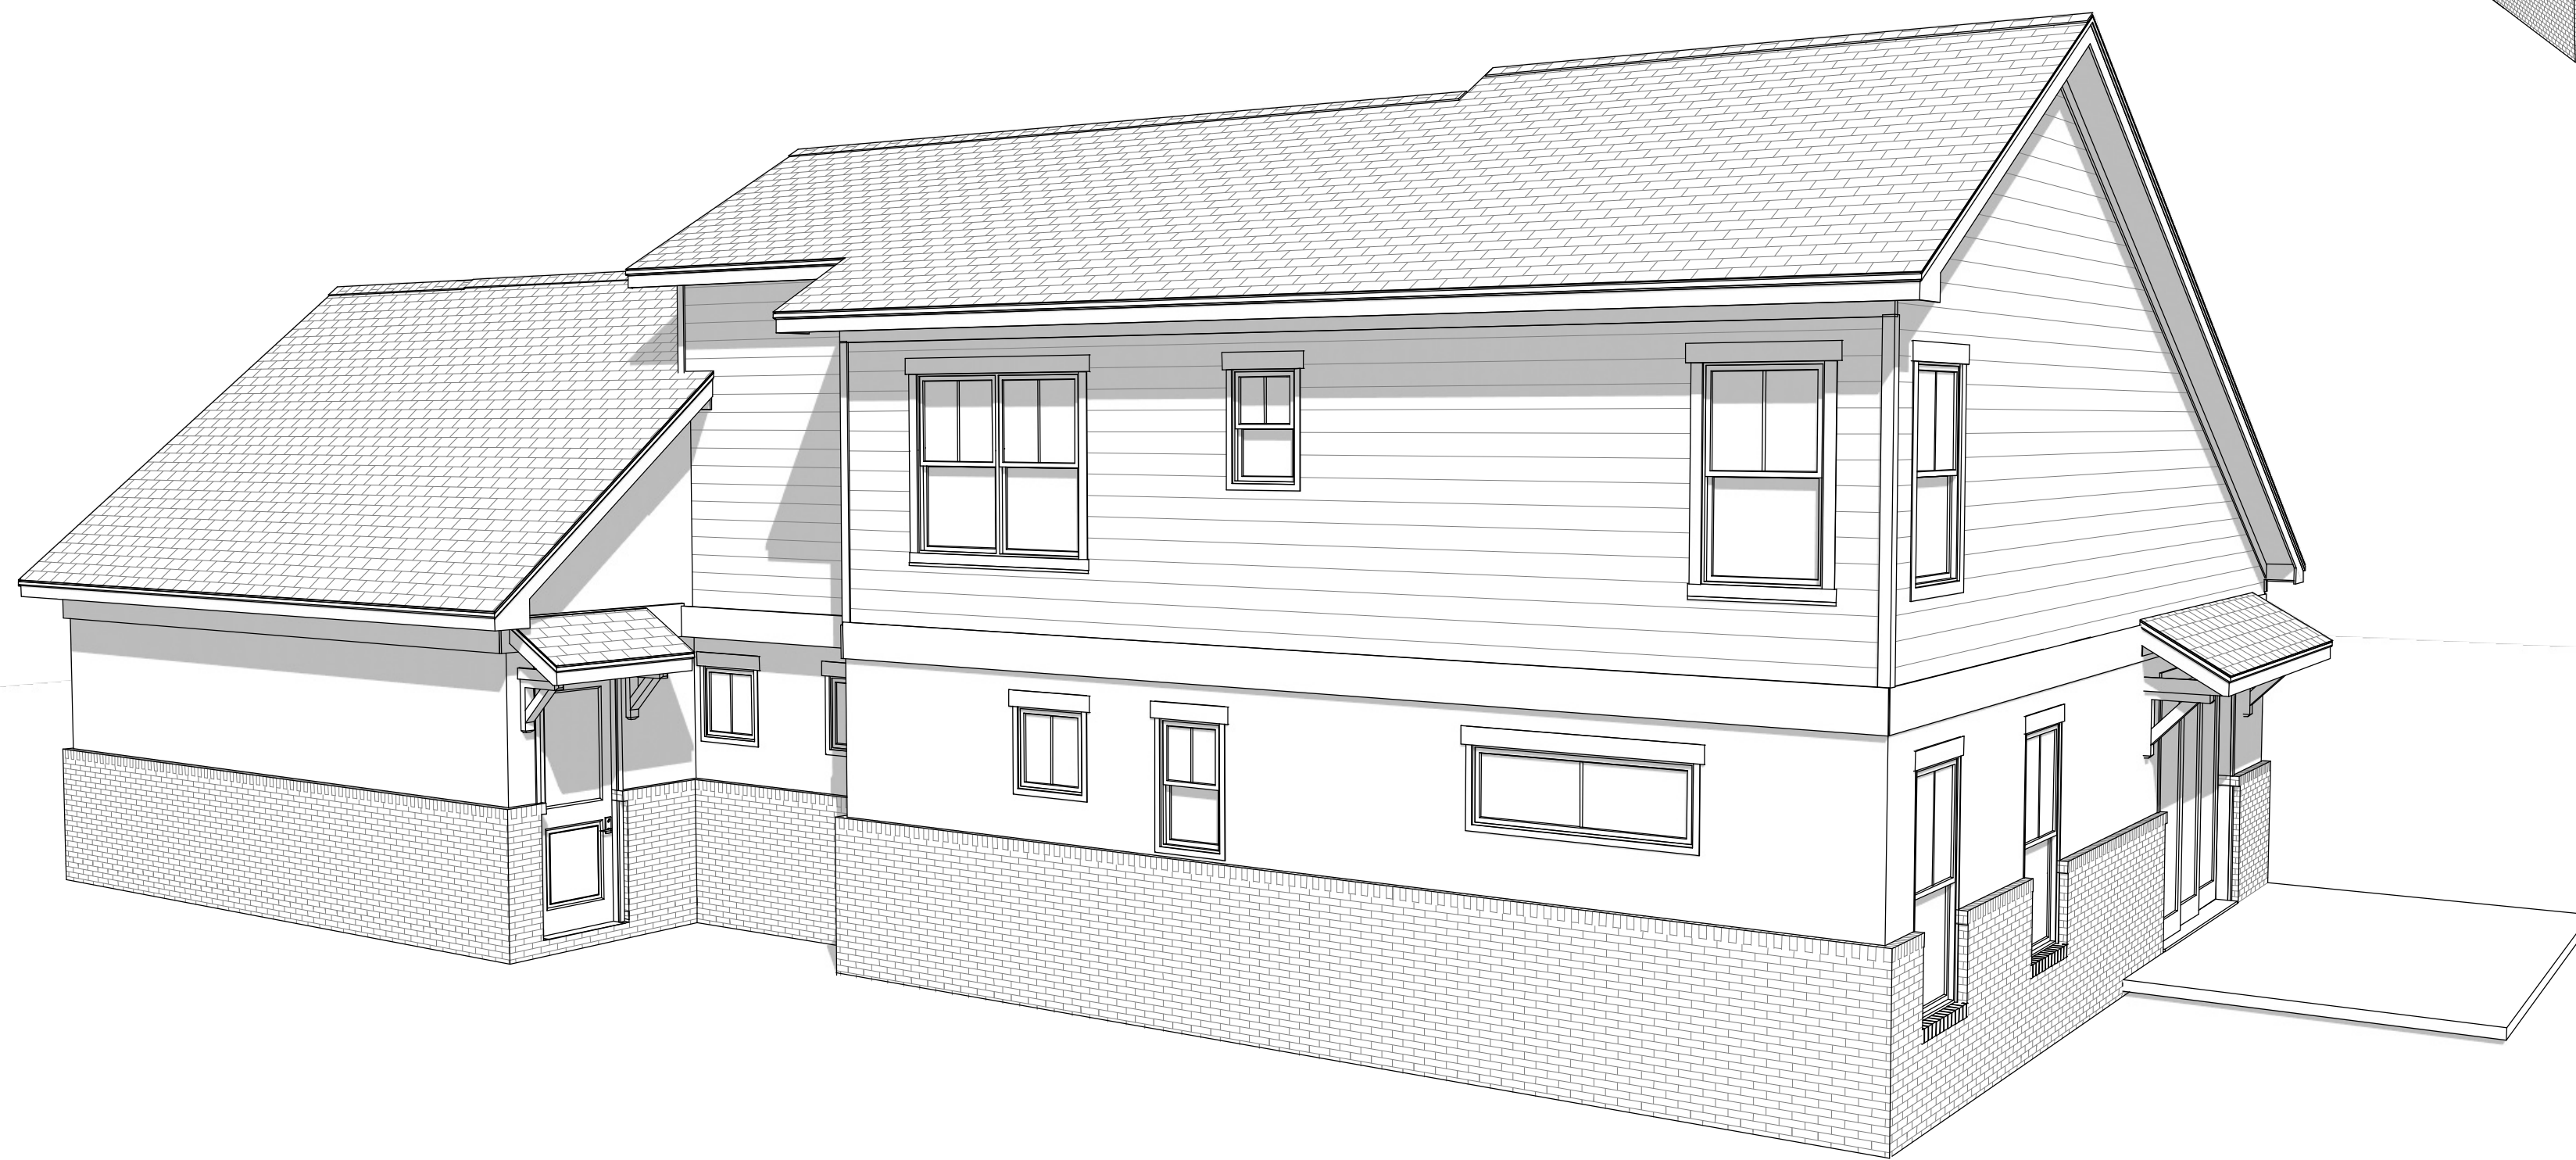


LOT 6 SOUTH MAIN

LAYOUT PAGE TABLE	
LABEL	TITLE
P-1	PROJECT OVERVIEW
S-1	SITE PLAN
A-1	FOUNDATION
A-2	MAIN FLOOR
A-3	2ND FLOOR
A-4	FRONT & REAR ELEVATIONS AND ROOF PLAN
A-5	LEFT & RIGHT ELEVATIONS AND CROSS SECTIONS

SQUARE FOOTAGES	
MAIN FLOOR	1,240 SF
2ND FL	785 SF
TOTAL	2,025 SF
UNFINISHED BONUS	275 SF
GARAGE	512 SF
FRONT PORCH	50 SF
PATIO	180 SF

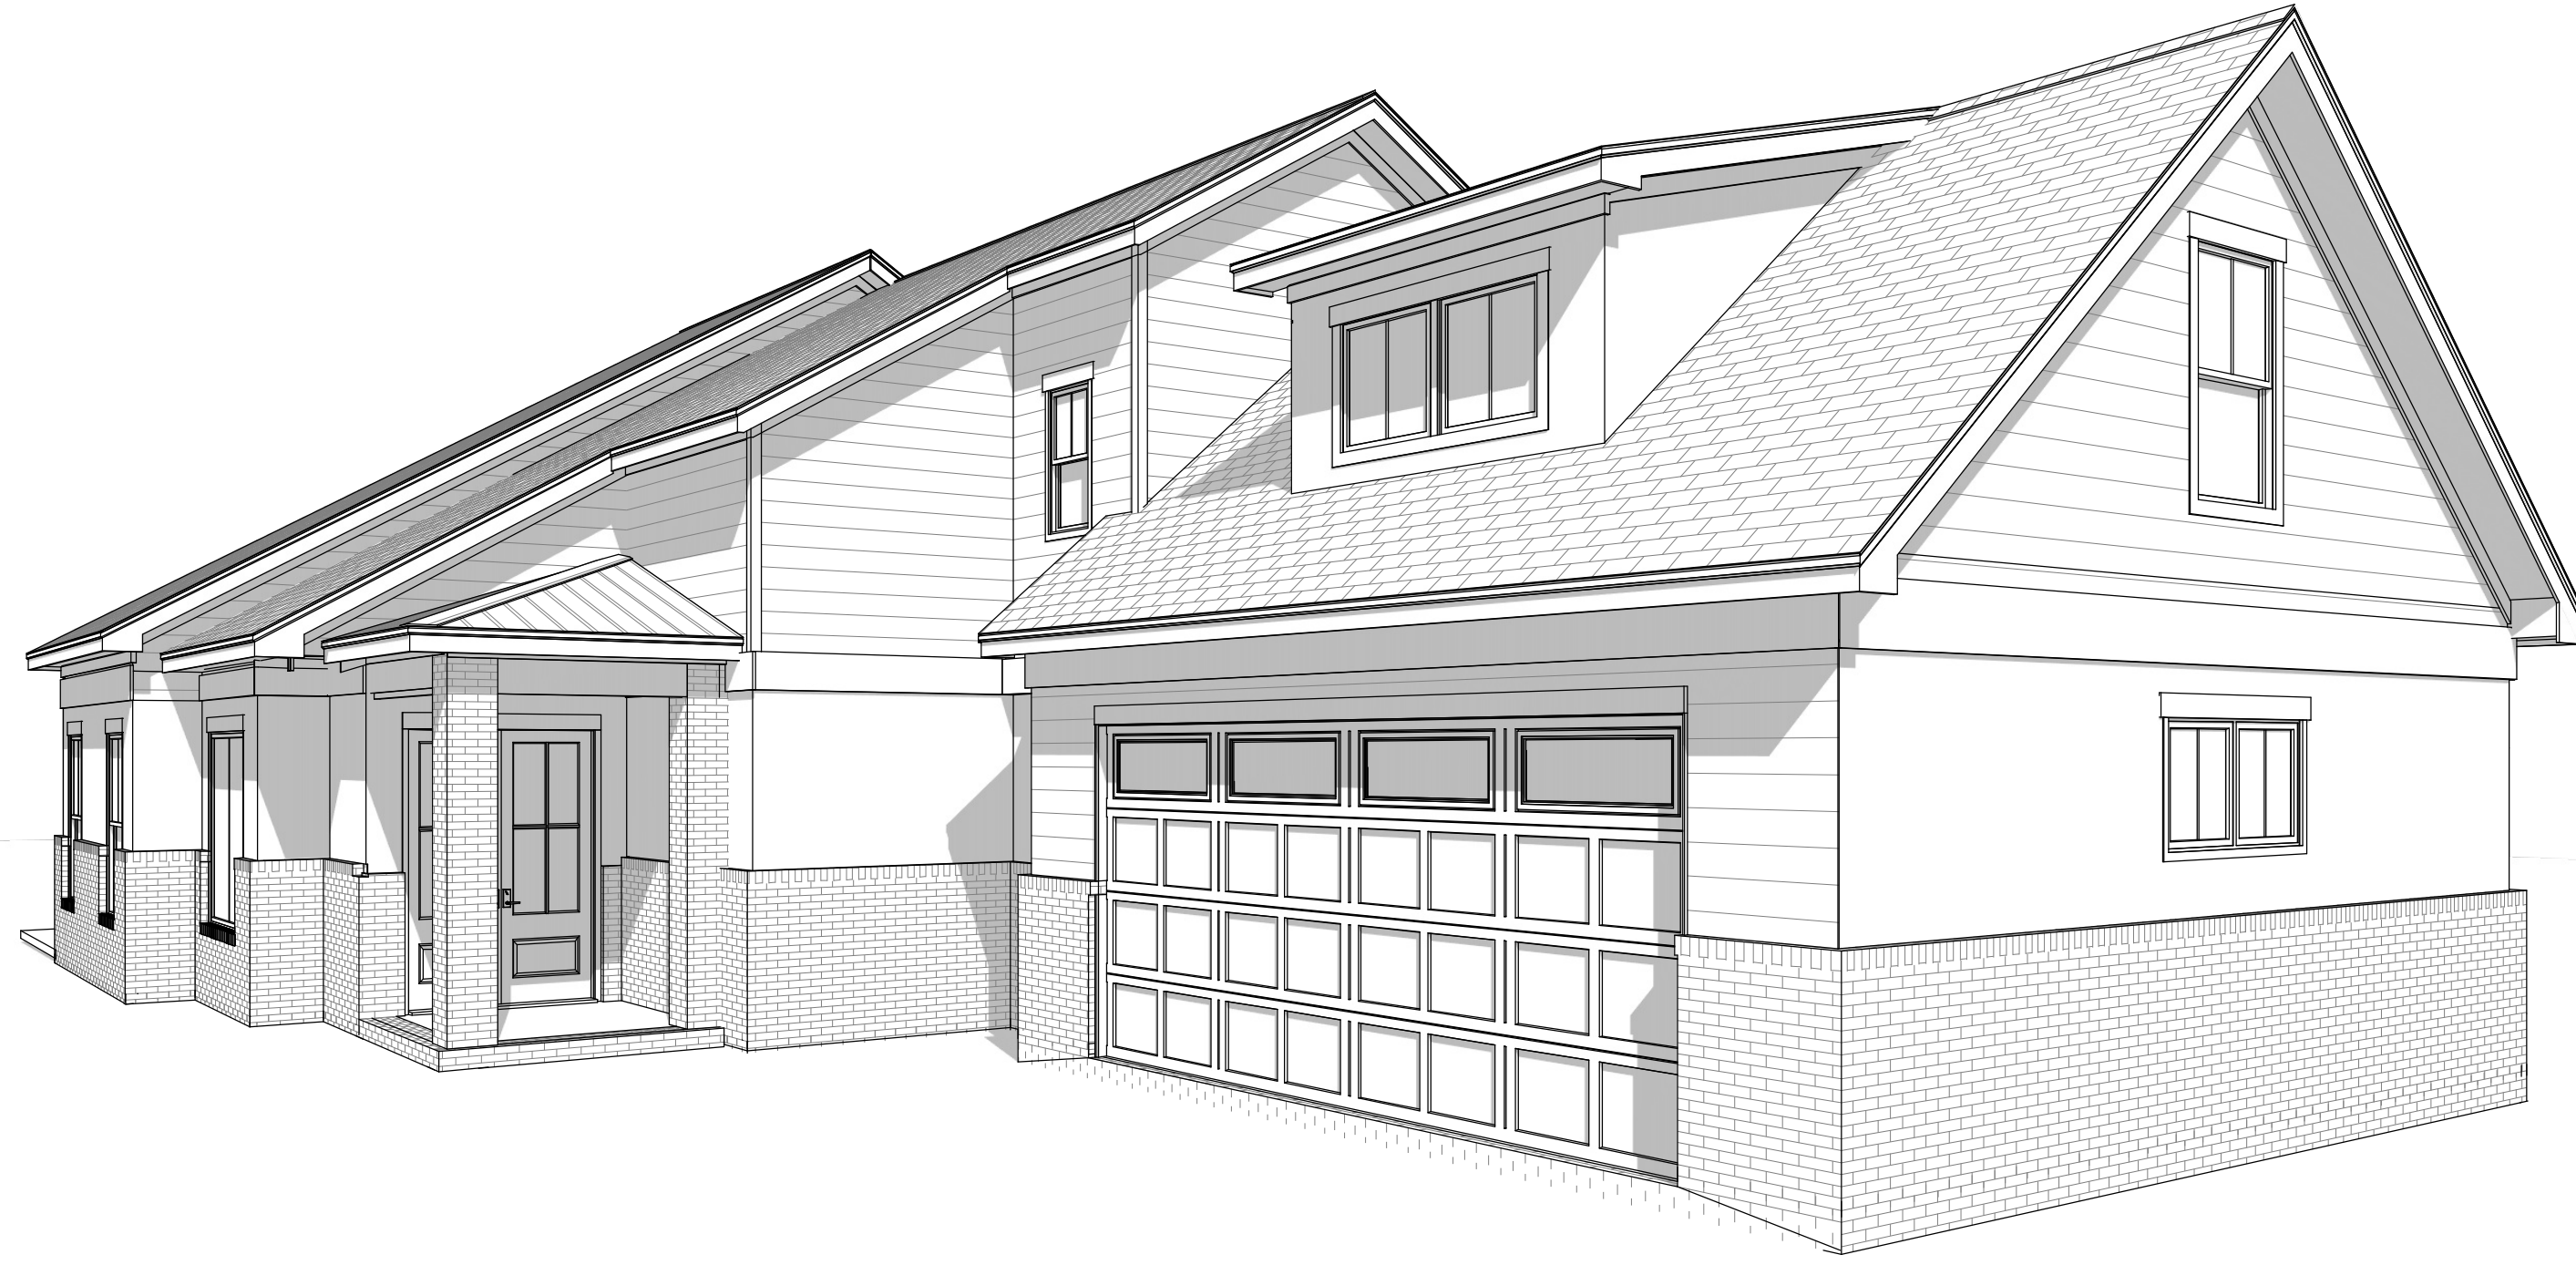


unique home design • creative transformations
 charming details • thoughtful planning
 carefully crafted remodeling • raredesigninc.com

RARE DESIGN
 renovation and remodeling expertise
 EST. 2001

Lot 6
 Market Bay Ct
 Simpsonville, S.C.
PROJECT OVERVIEW

ISSUE:
 DATE: 10/7/2024
 DRAWING #:
P-1

NOTE:
DIMENSIONS ARE TO OUTSIDE FOUNDATION, NOT BRICK VENEER.

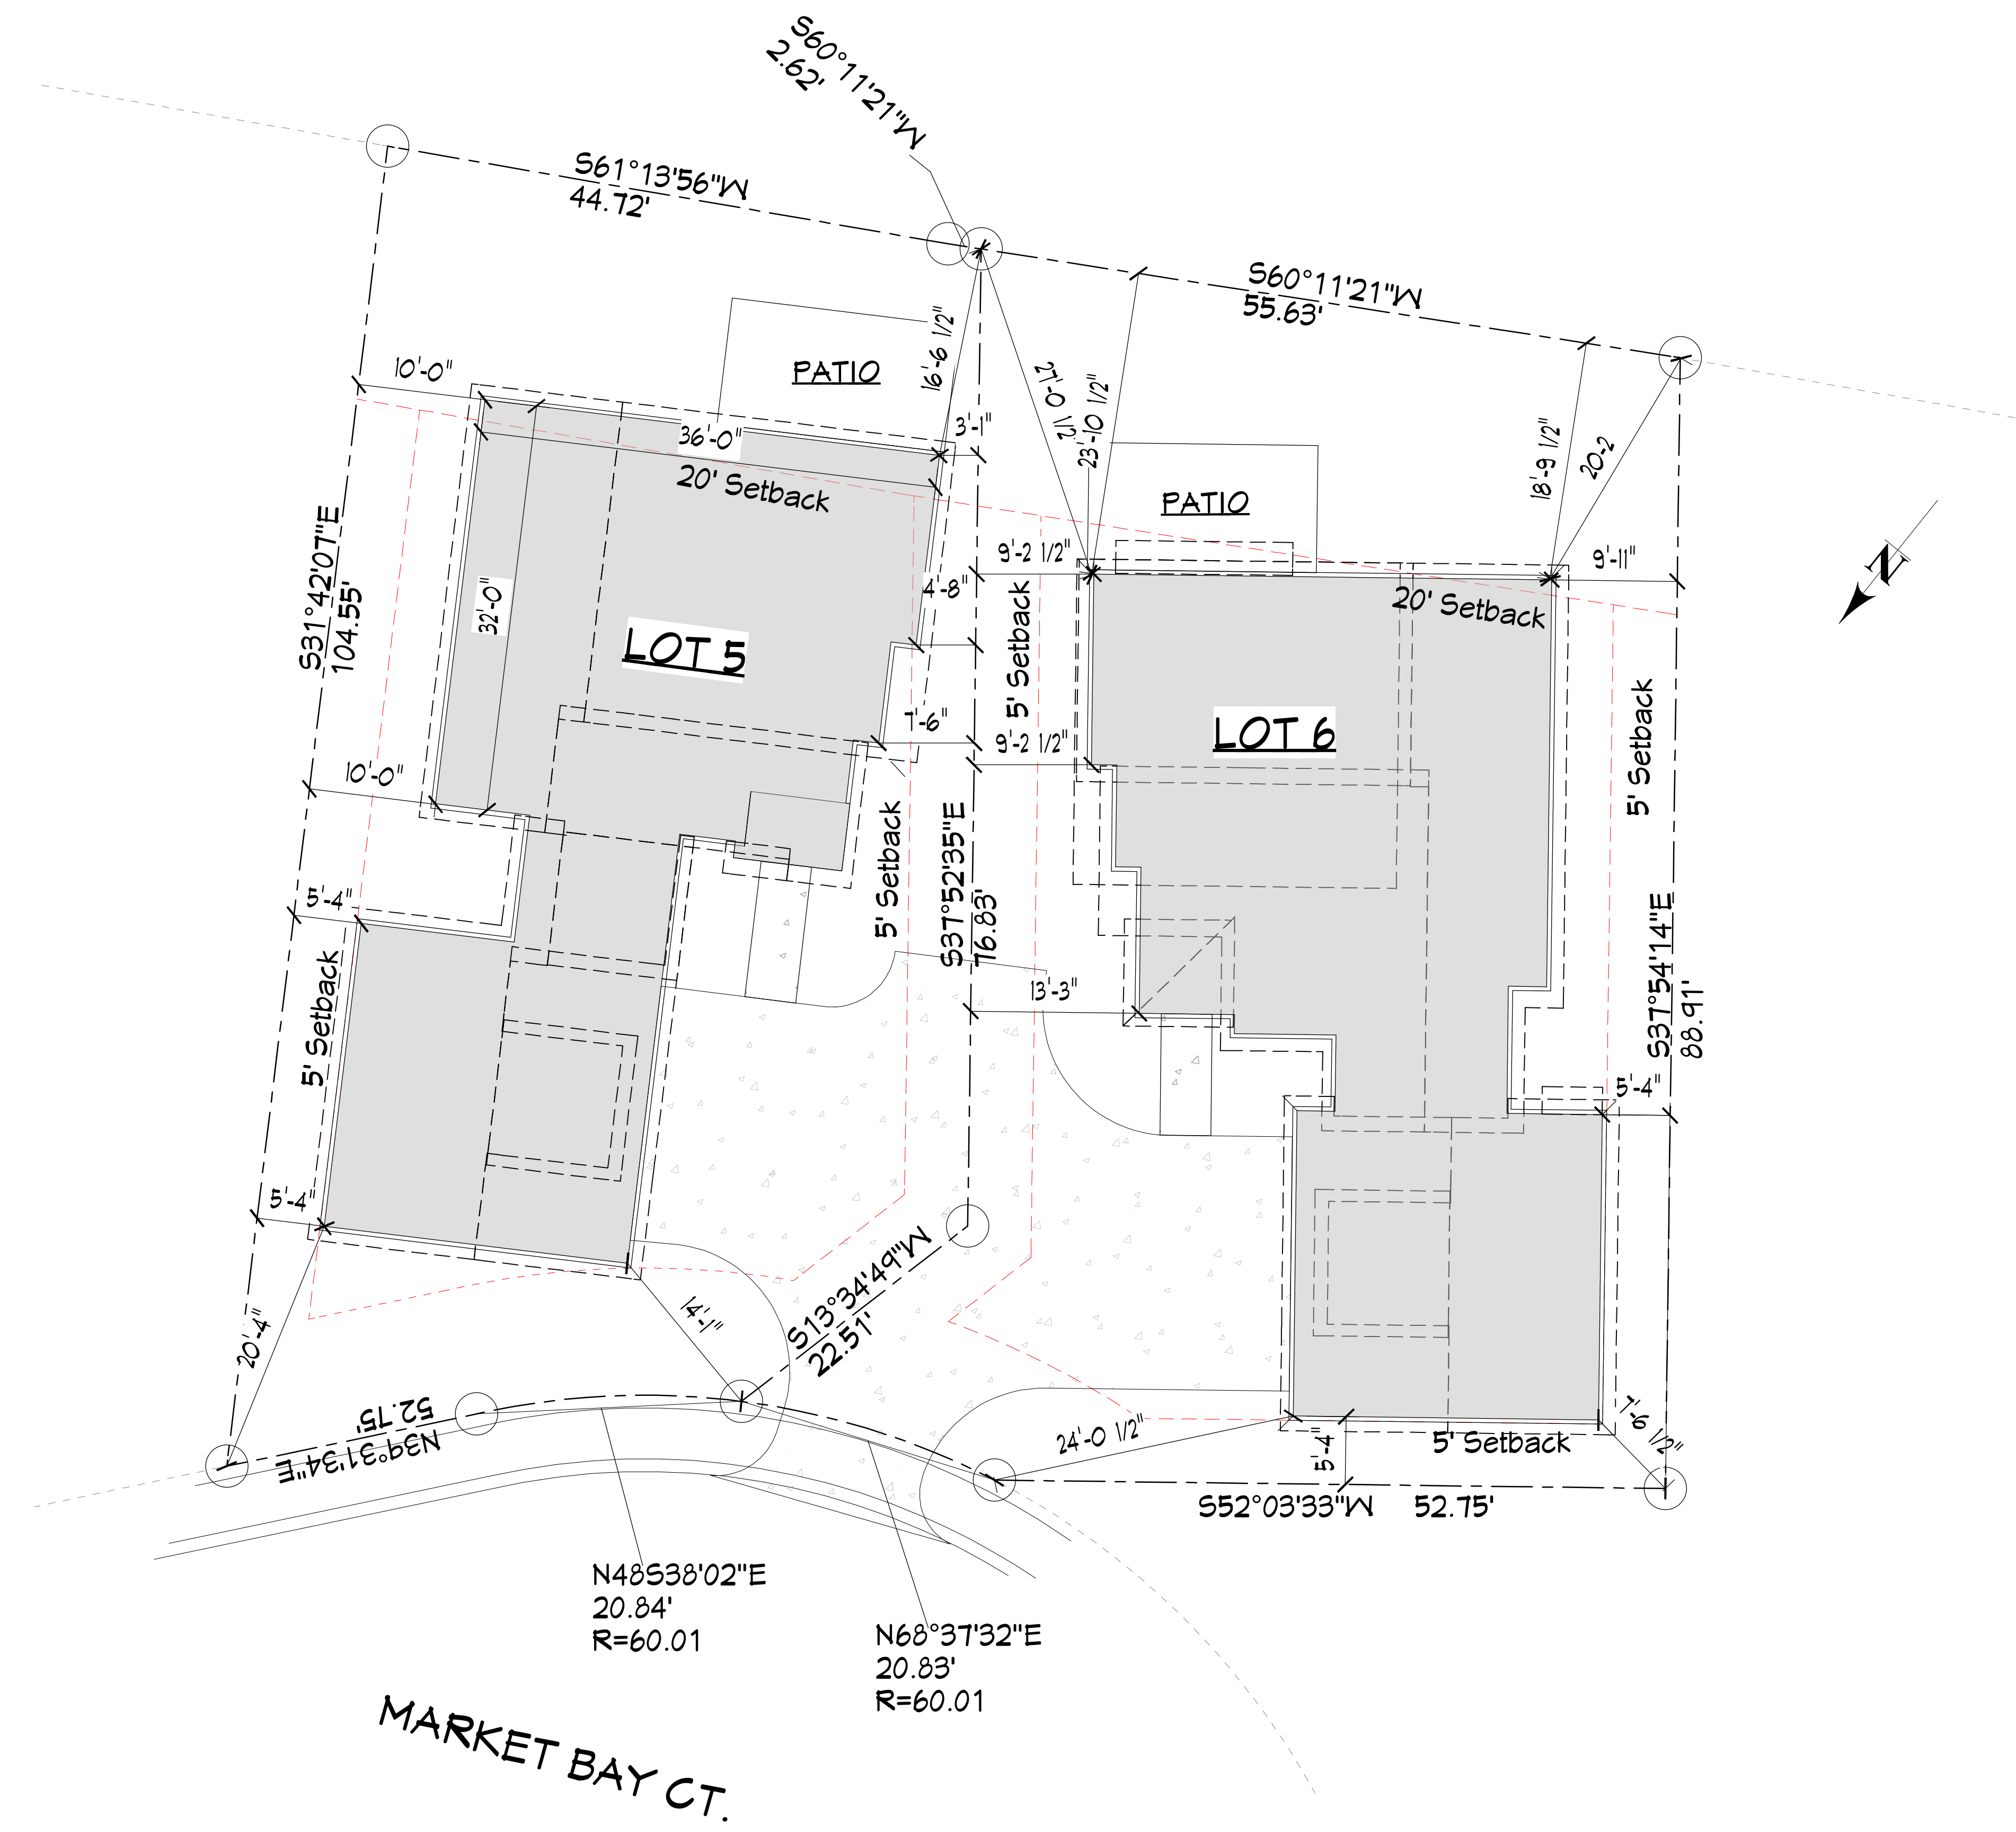

LOT 5 & 6 SITE PLAN


SCALE: 1/8"=1'-0"

unique home design • creative transformations
charming details • thoughtful planning
carefully crafted remodeling • raredesigninc.com



Lot 6
Market Bay Ct
Simpsonville, S.C.
SITE PLAN

ISSUE:
DATE: 10/7/2024
DRAWING #:
S-1

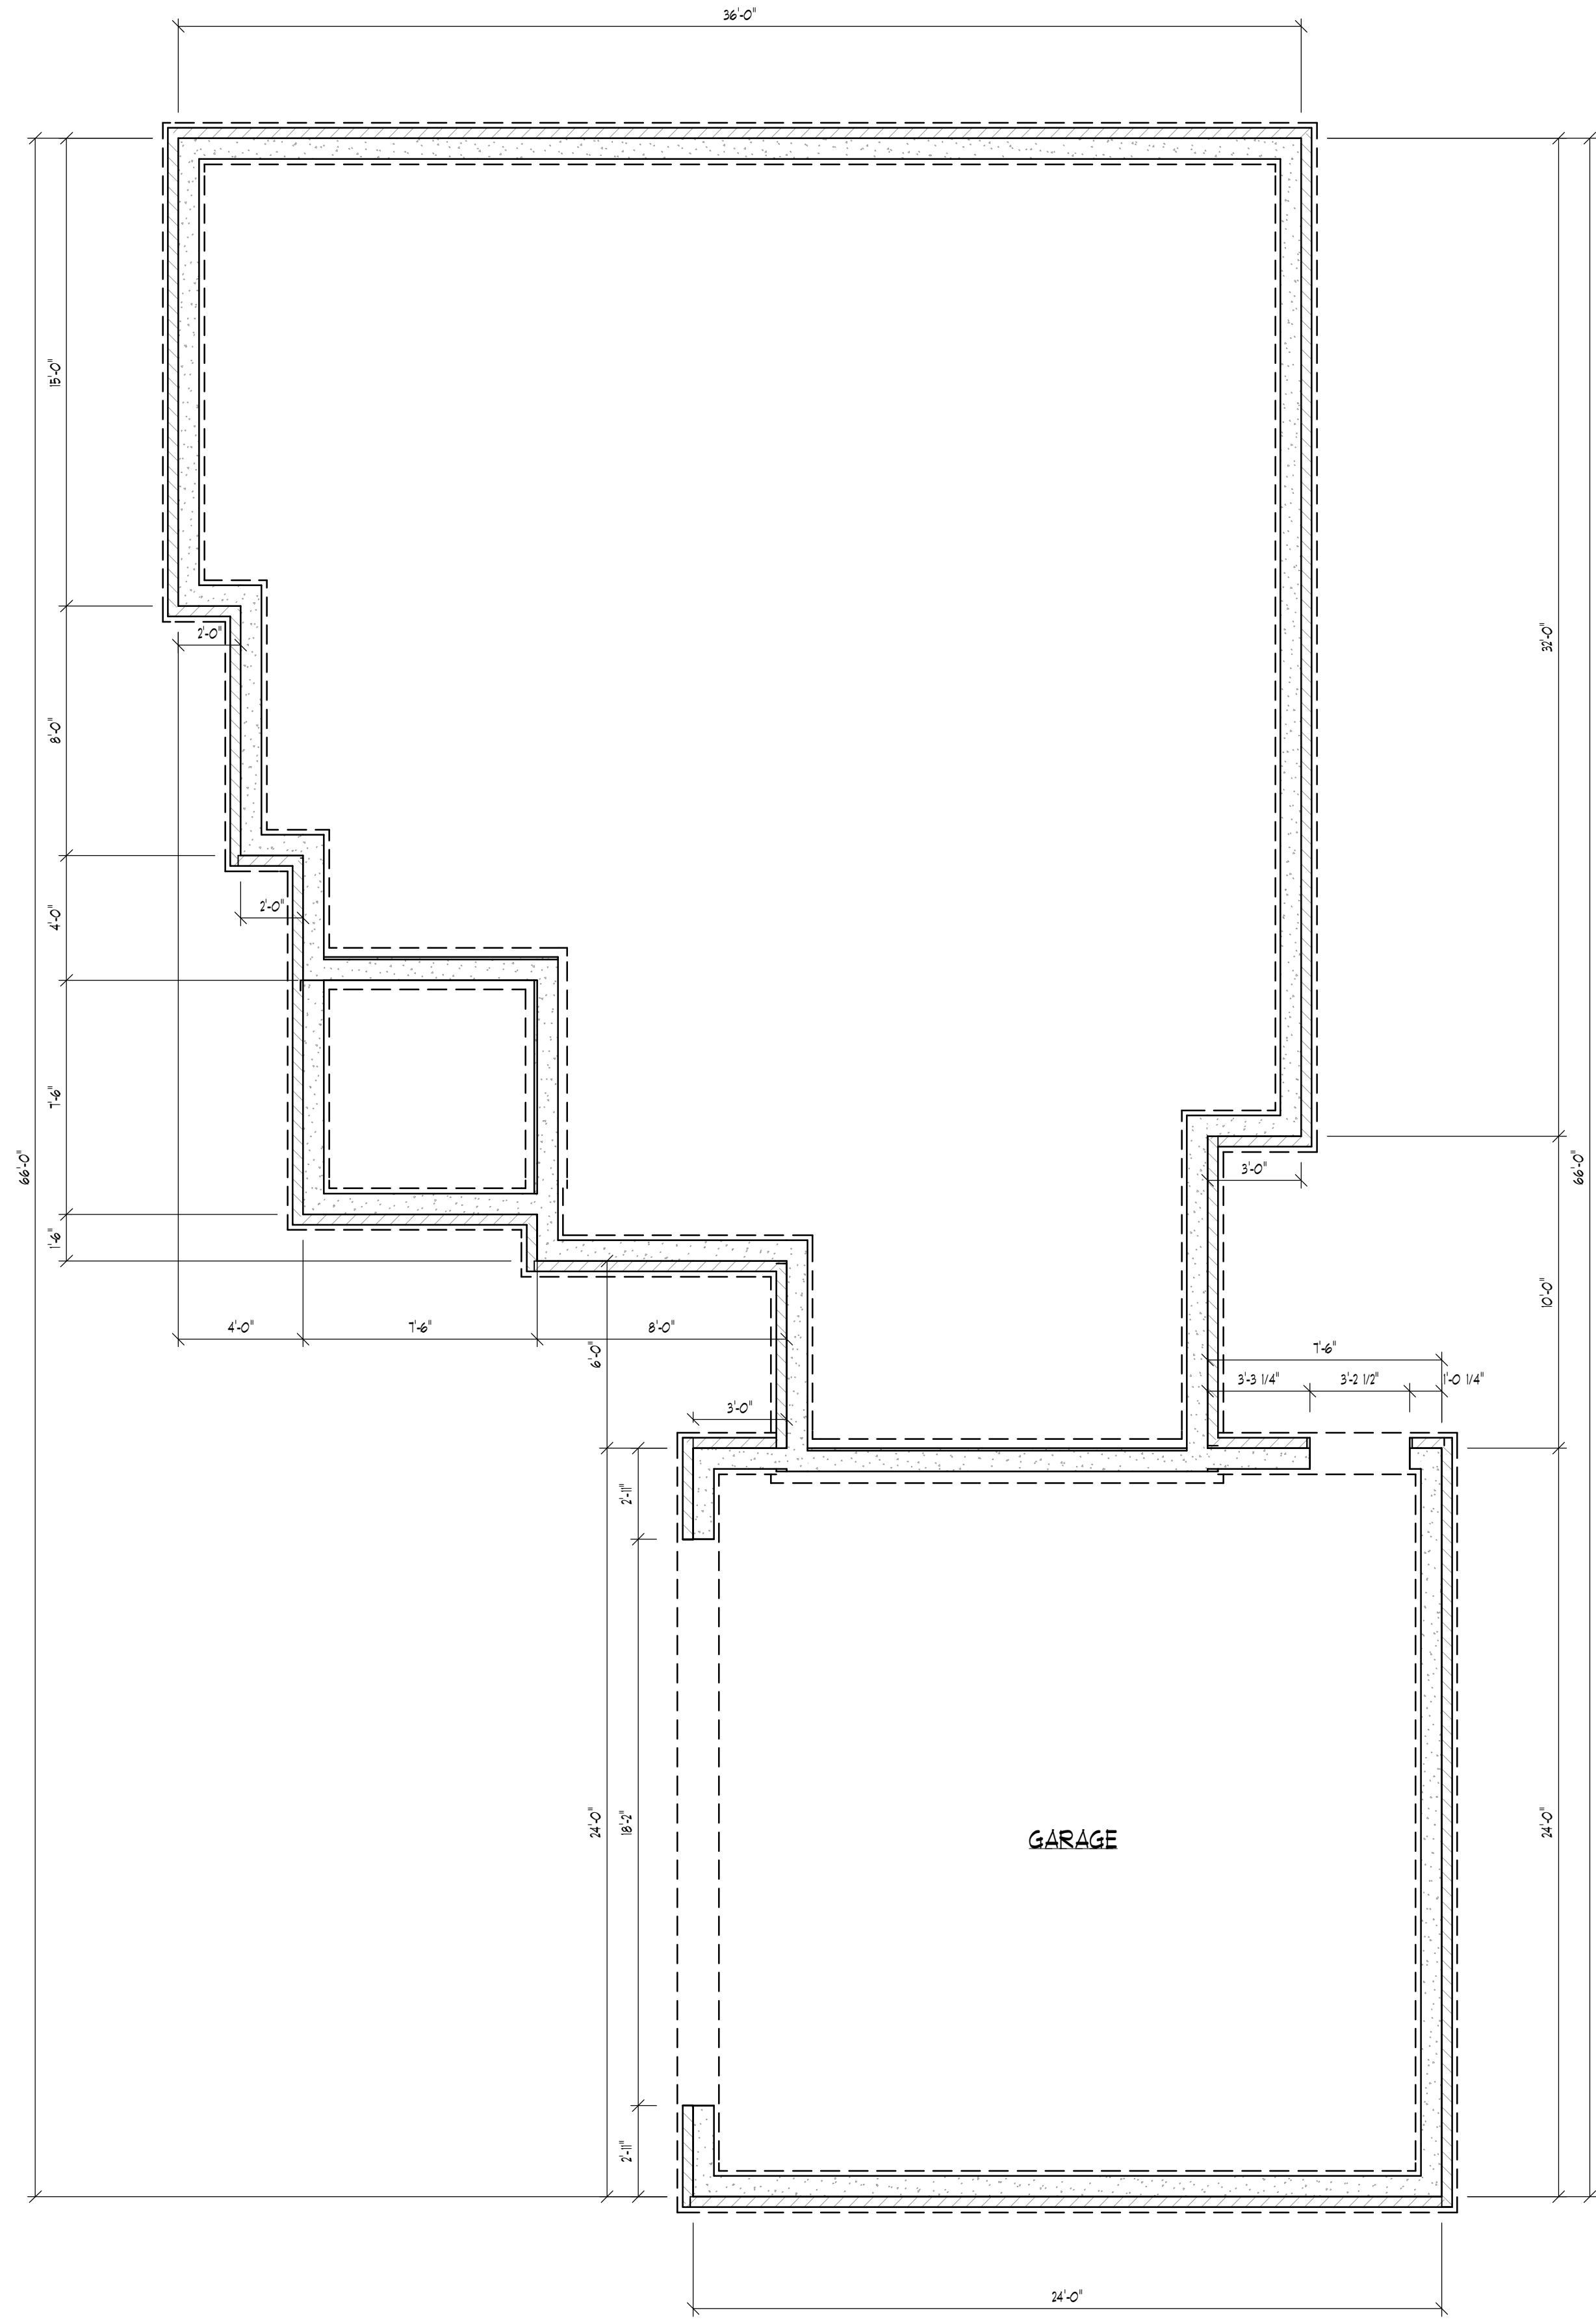

FOUNDATION

SCALE: 1/4"=1'-0"

ISSUE:
DATE: 10/7/2024
DRAWING #:

A-1

Lot 6
Market Bay Ct
Empsonville, S.C.
FOUNDATION




unique home design • creative transformations
charming details • thoughtful planning
carefully crafted remodeling • raredesigninc.com

INTERIOR DOOR SCHEDULE					
FLOOR	NUMBER	LABEL	QTY	WIDTH	HEIGHT
1	DO1	7'-4" X T	1	28"	84"
1	DO2	7'-4" X T	1	28"	84"
1	DO3	7'-4" X T	1	28"	84"
2	DO4	7'-4" X T	2	30"	84"
2	DO5	7'-4" X T	2	28"	84"
2	DO6	7'-4" X T	1	28"	84"
2	DO7	7'-4" X T	1	28"	84"
2	DO8	7'-4" X T	1	30"	84"
2	DO9	7'-4" X T	1	30"	84"

EXTERIOR DOOR SCHEDULE					
FLOOR	NUMBER	LABEL	QTY	WIDTH	HEIGHT
1	DO1	5'-4" X 8'	1	64"	96"
1	DO2	5' X 8' 1/2 LITE	1	36"	96"
1	DO3	5' X 8' FIRE RATED	1	36"	96"
1	DO4	5' X 8' SLIDER	1	108"	96"
1	DO5	10' X 8' GARAGE DOOR	1	120"	96"

WINDOW SCHEDULE						
FLOOR	NUMBER	QTY	LABEL	WIDTH	HEIGHT	HEADER HT.
1	WO1	1	12'-6" X 7'-8" FX	80"	30"	36"
1	WO2	4	7'-4" X 7'-4" SC	26"	26"	36"
1	WO3	1	5' X 6' FX	60"	17"	36"
1	WO4	4	3' X 6' DH	36"	17"	36"
1	WO5	1	6' X 2' FX TRANBOM	17"	24"	36"
1	WO6	1	7' X 3'-6" DH	24"	42"	36"
2	WO7	1	7' X 4' SH	24"	48"	84"
2	WO8	1	7' X 3' DH	24"	36"	84"
2	WO9	4	3' X 5'-2" DH	36"	62"	84"
2	WO10	1	3' X 5' DH	36"	60"	80"
2	WO11	2	3' X 3' FX	36"	36"	80"
2	WO12	1	7'-4" X 7'-4" FX	26"	26"	36"

NOTE: REFERENCE SELECTED DOOR AND WINDOW MANUFACTURE FOR ROUGH OPENING SPECIFICATIONS.

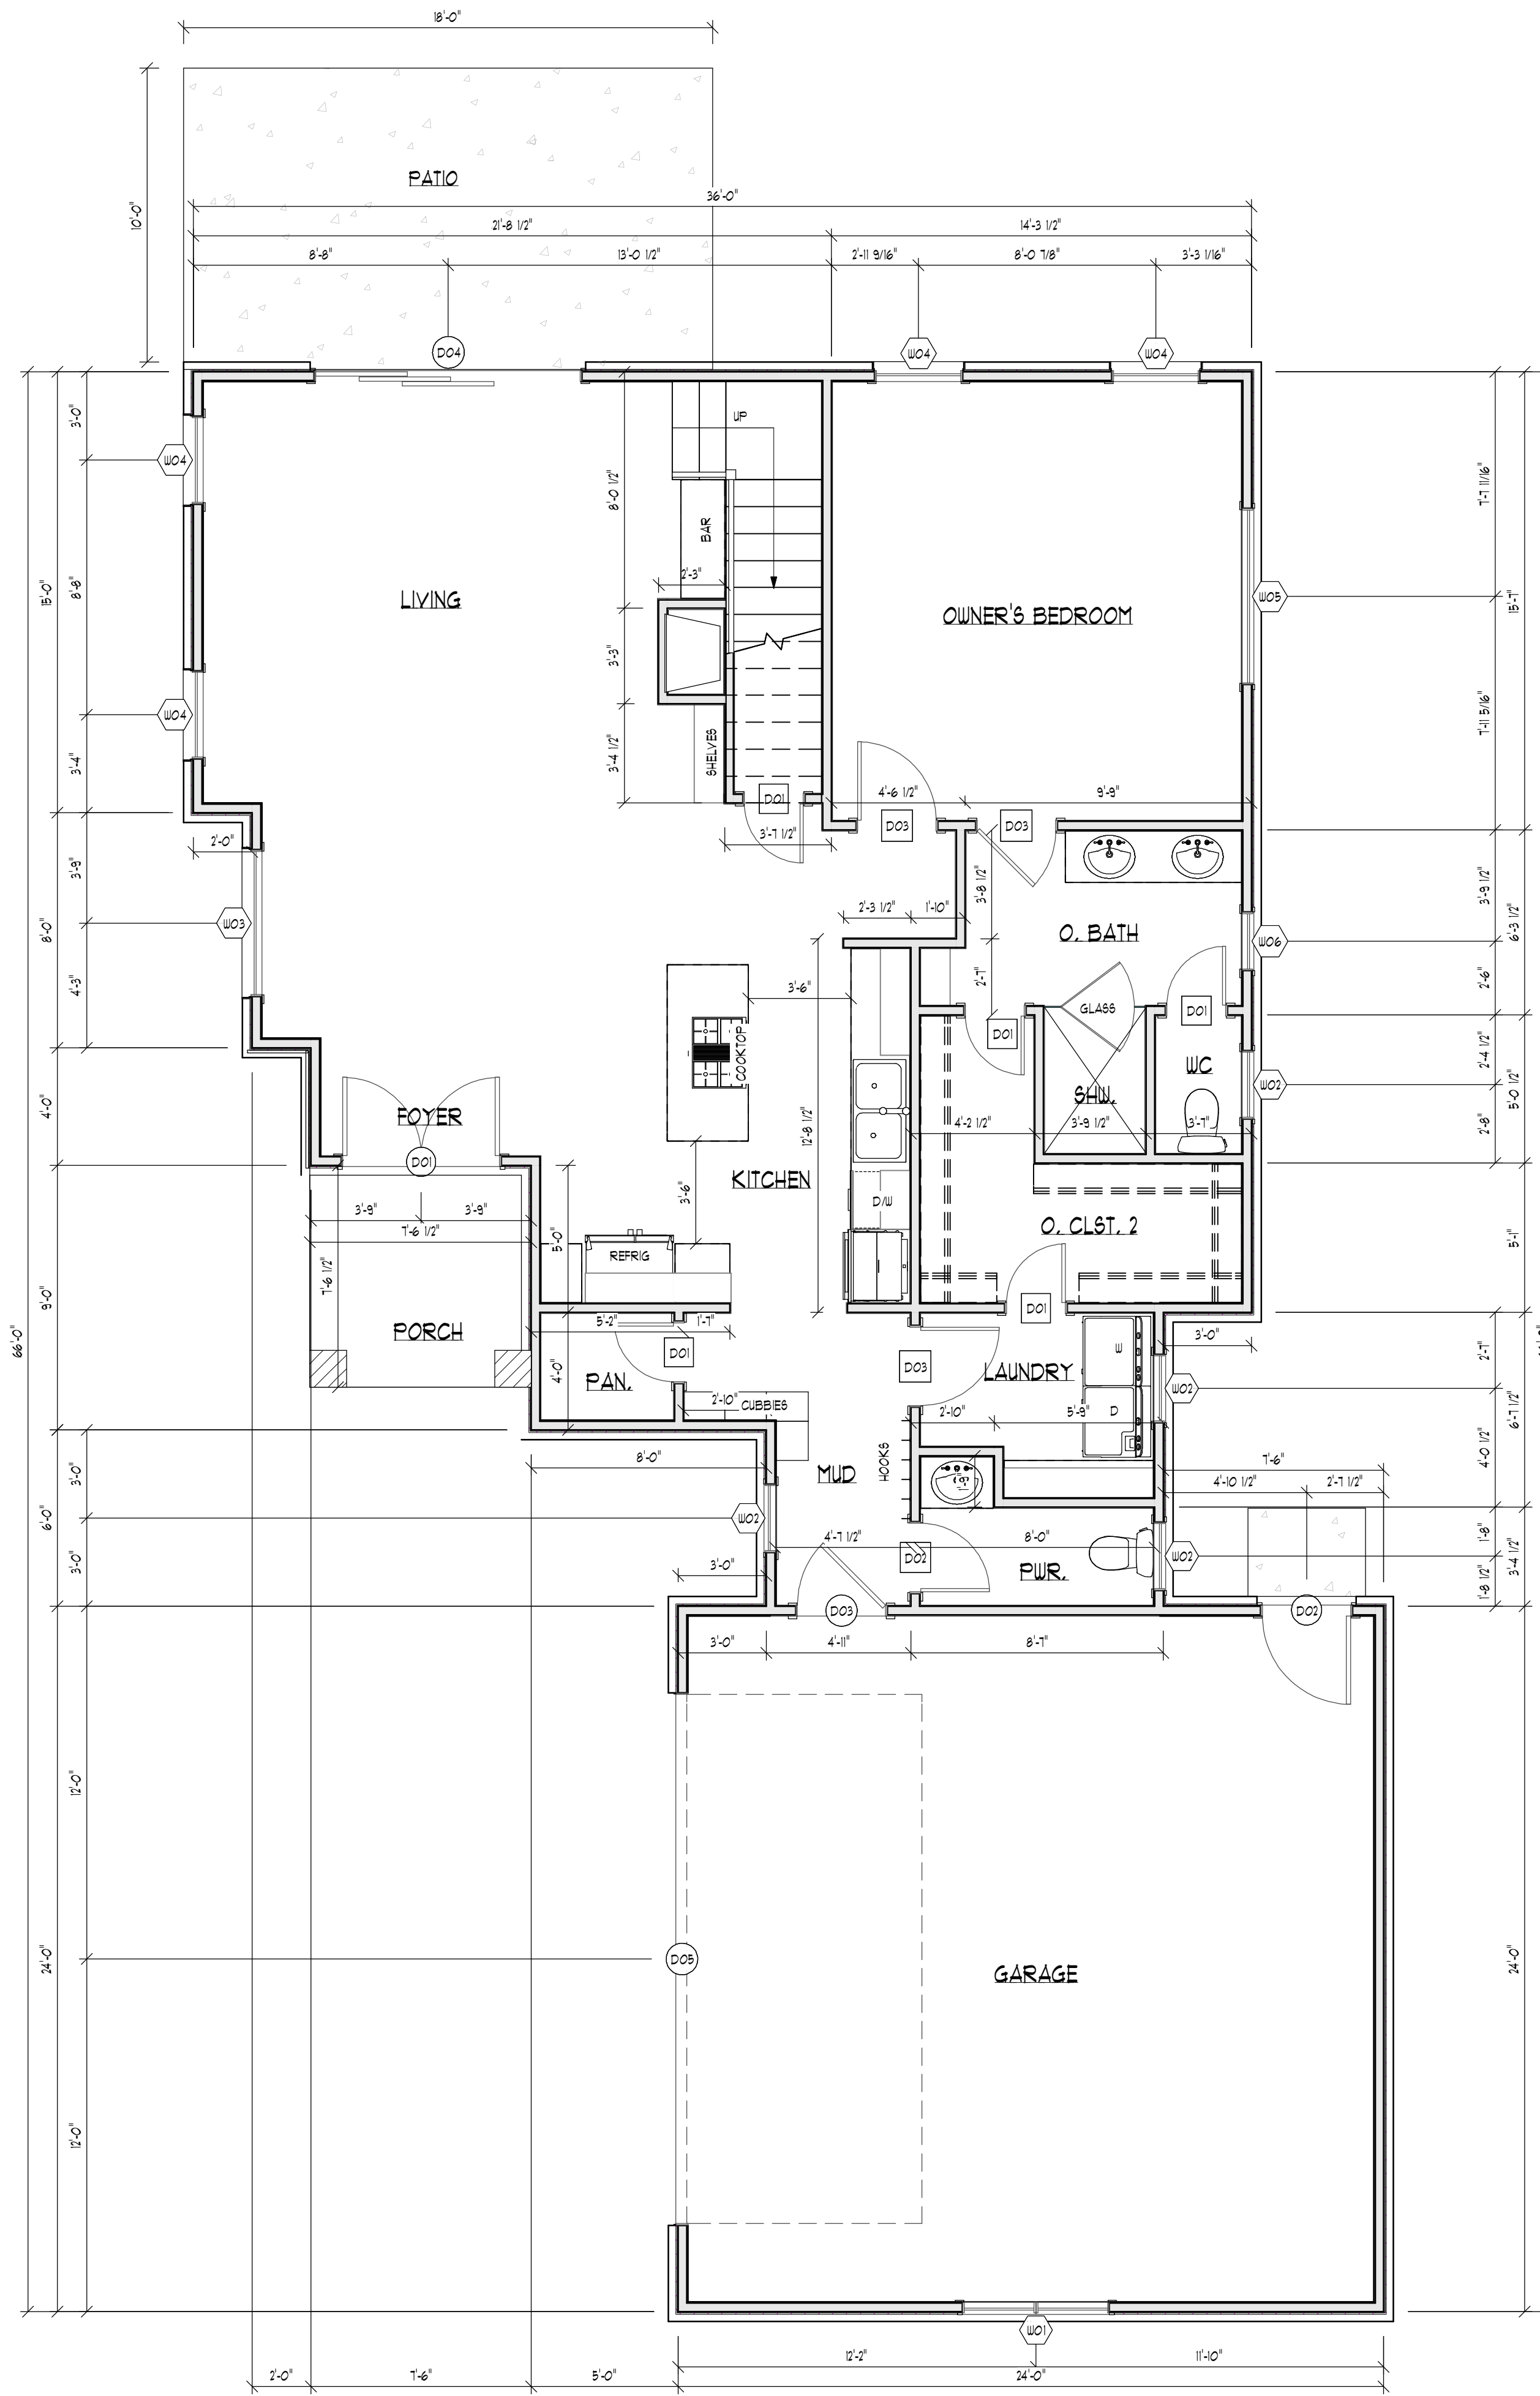

MAIN FLOOR

SCALE: 1/4"=1'-0"

unique home design • creative transformations
 charming details • thoughtful planning
 carefully crafted remodeling • raredesigninc.com

RARE DESIGN
 renovation and remodeling expertise
 EST. 2001


Lot 6
 Market Bay Ct
 Simpsonville, S.C.

MAIN FLOOR

ISSUE:

DATE: 10/7/2024

DRAWING #: A-2

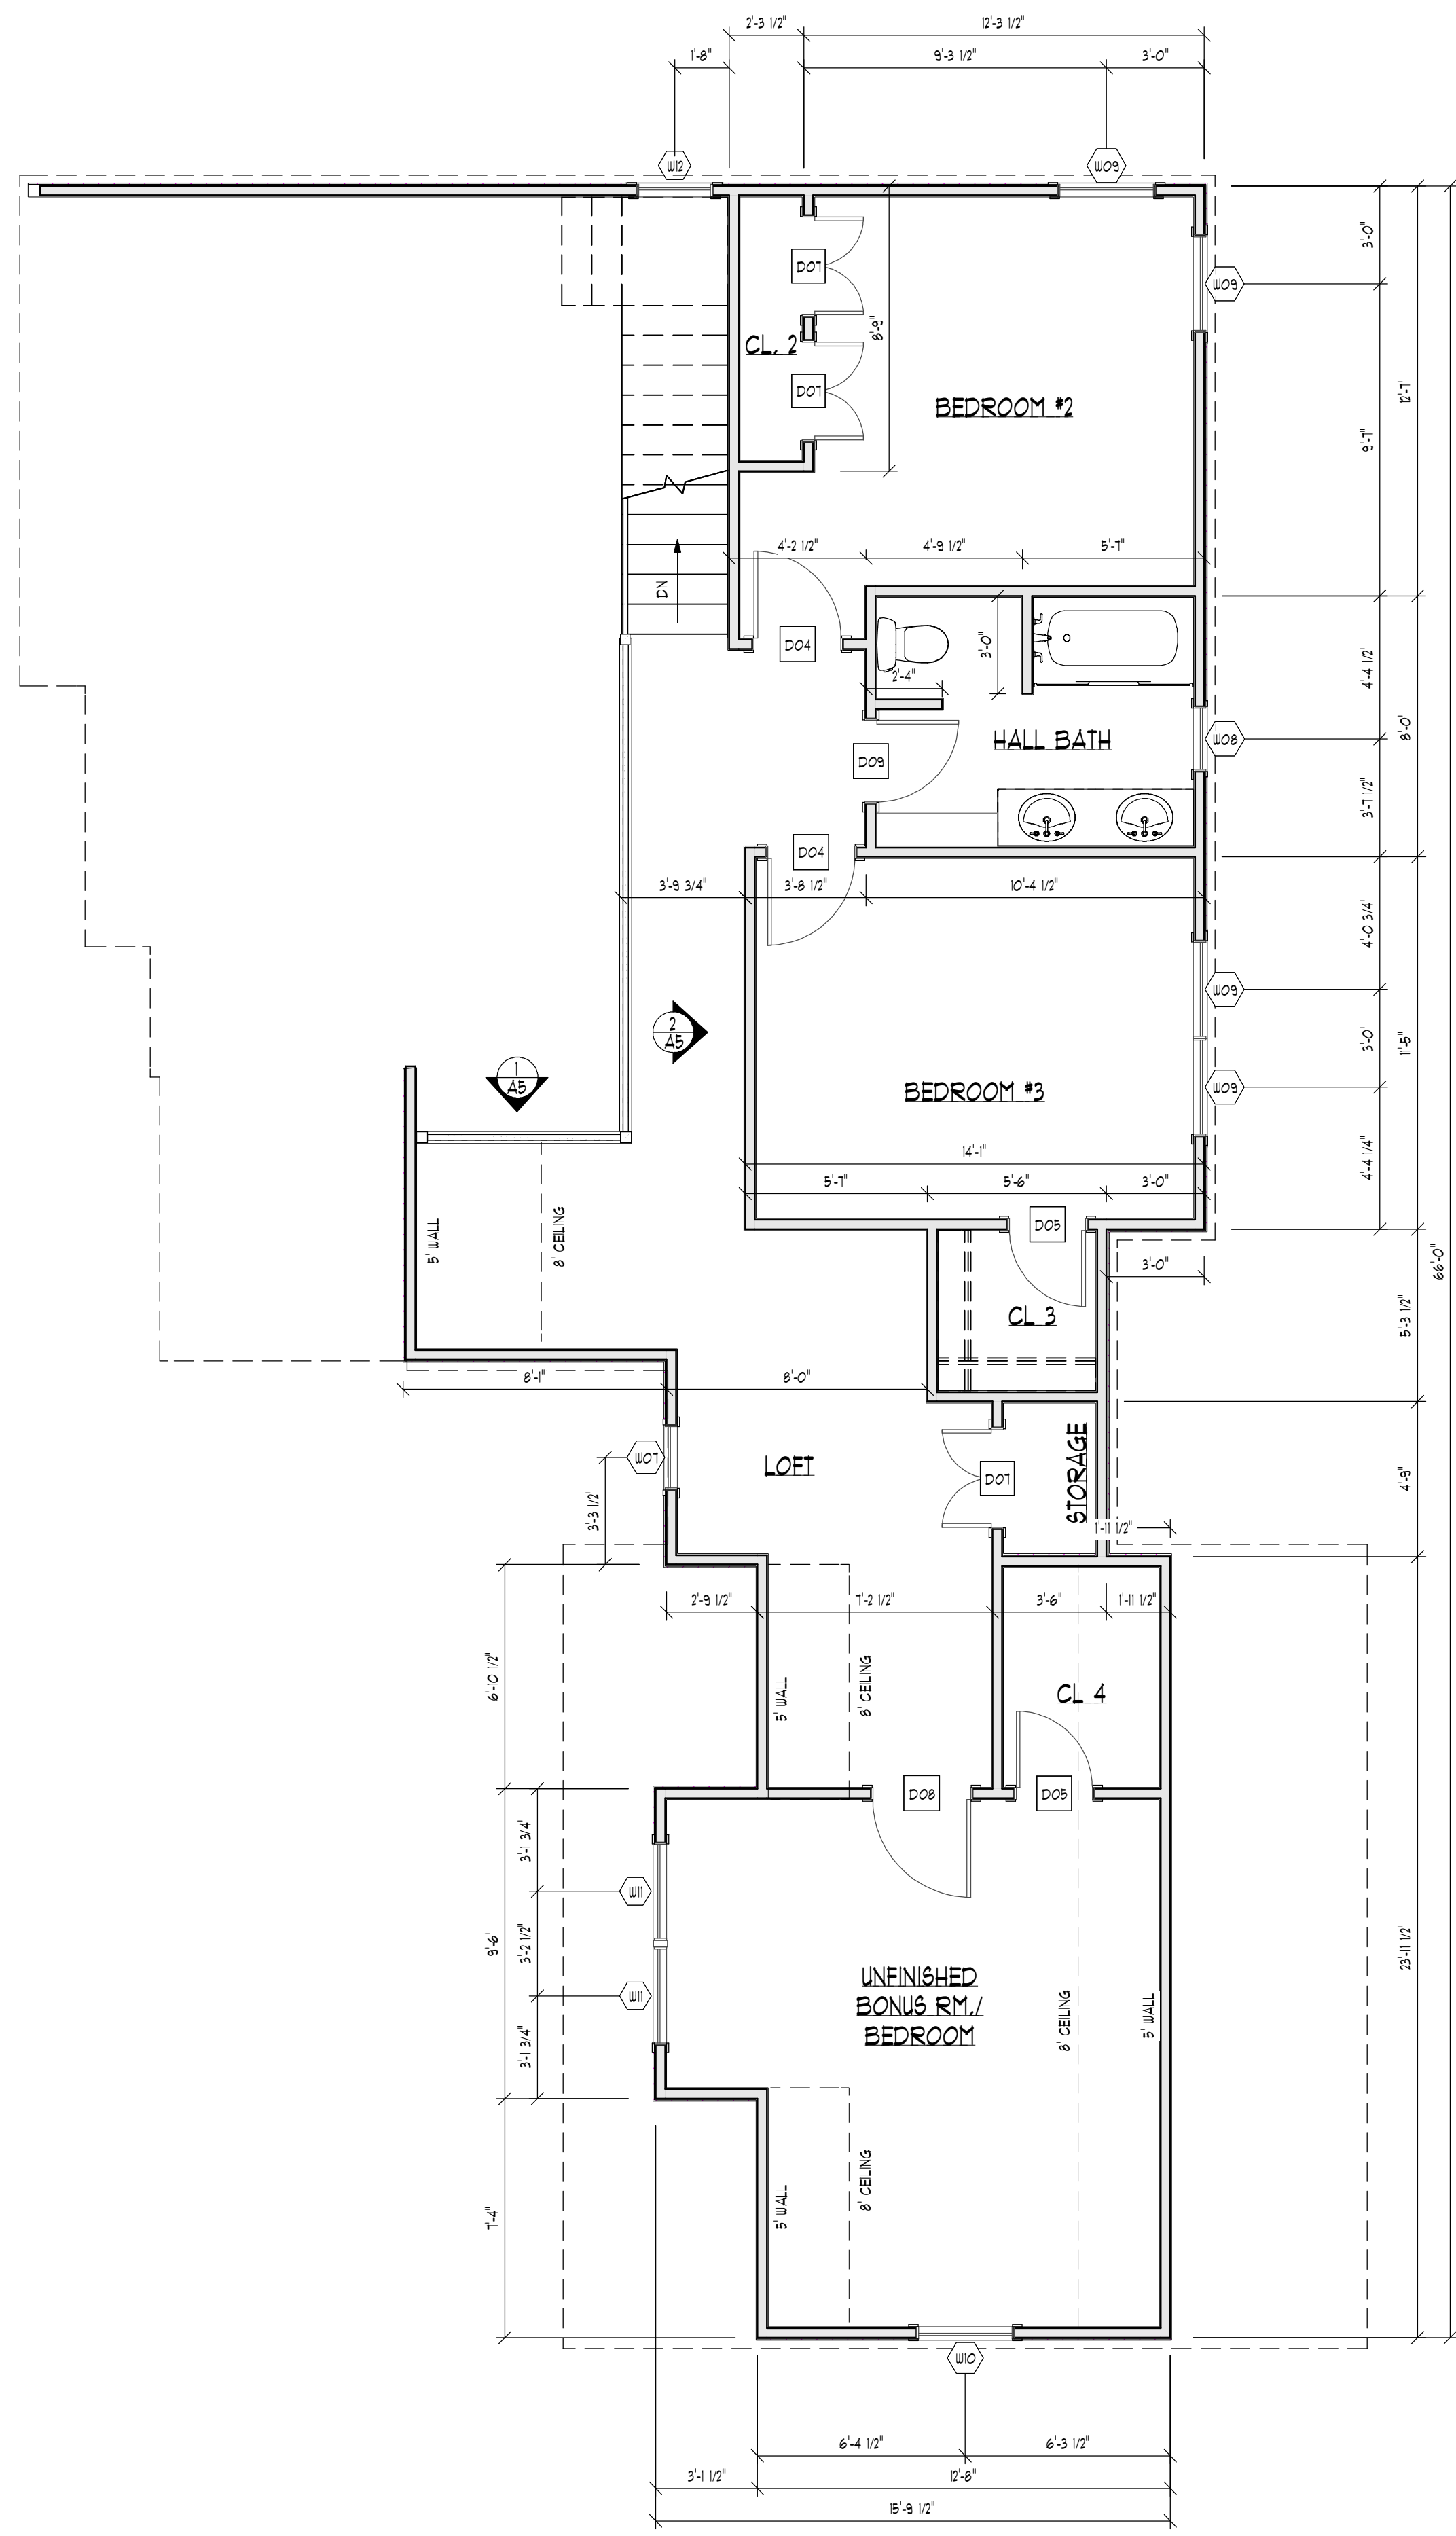

2ND FLOOR


SCALE: 1/4"=1'-0"

unique home design • creative transformations
 charming details • thoughtful planning
 carefully crafted remodeling • raredesigninc.com



Lot 6
 Market Bay Ct
 Simpsonville, S.C.
 2ND FLOOR

ISSUE:
 DATE: 10/7/2024
 DRAWING #: A-3

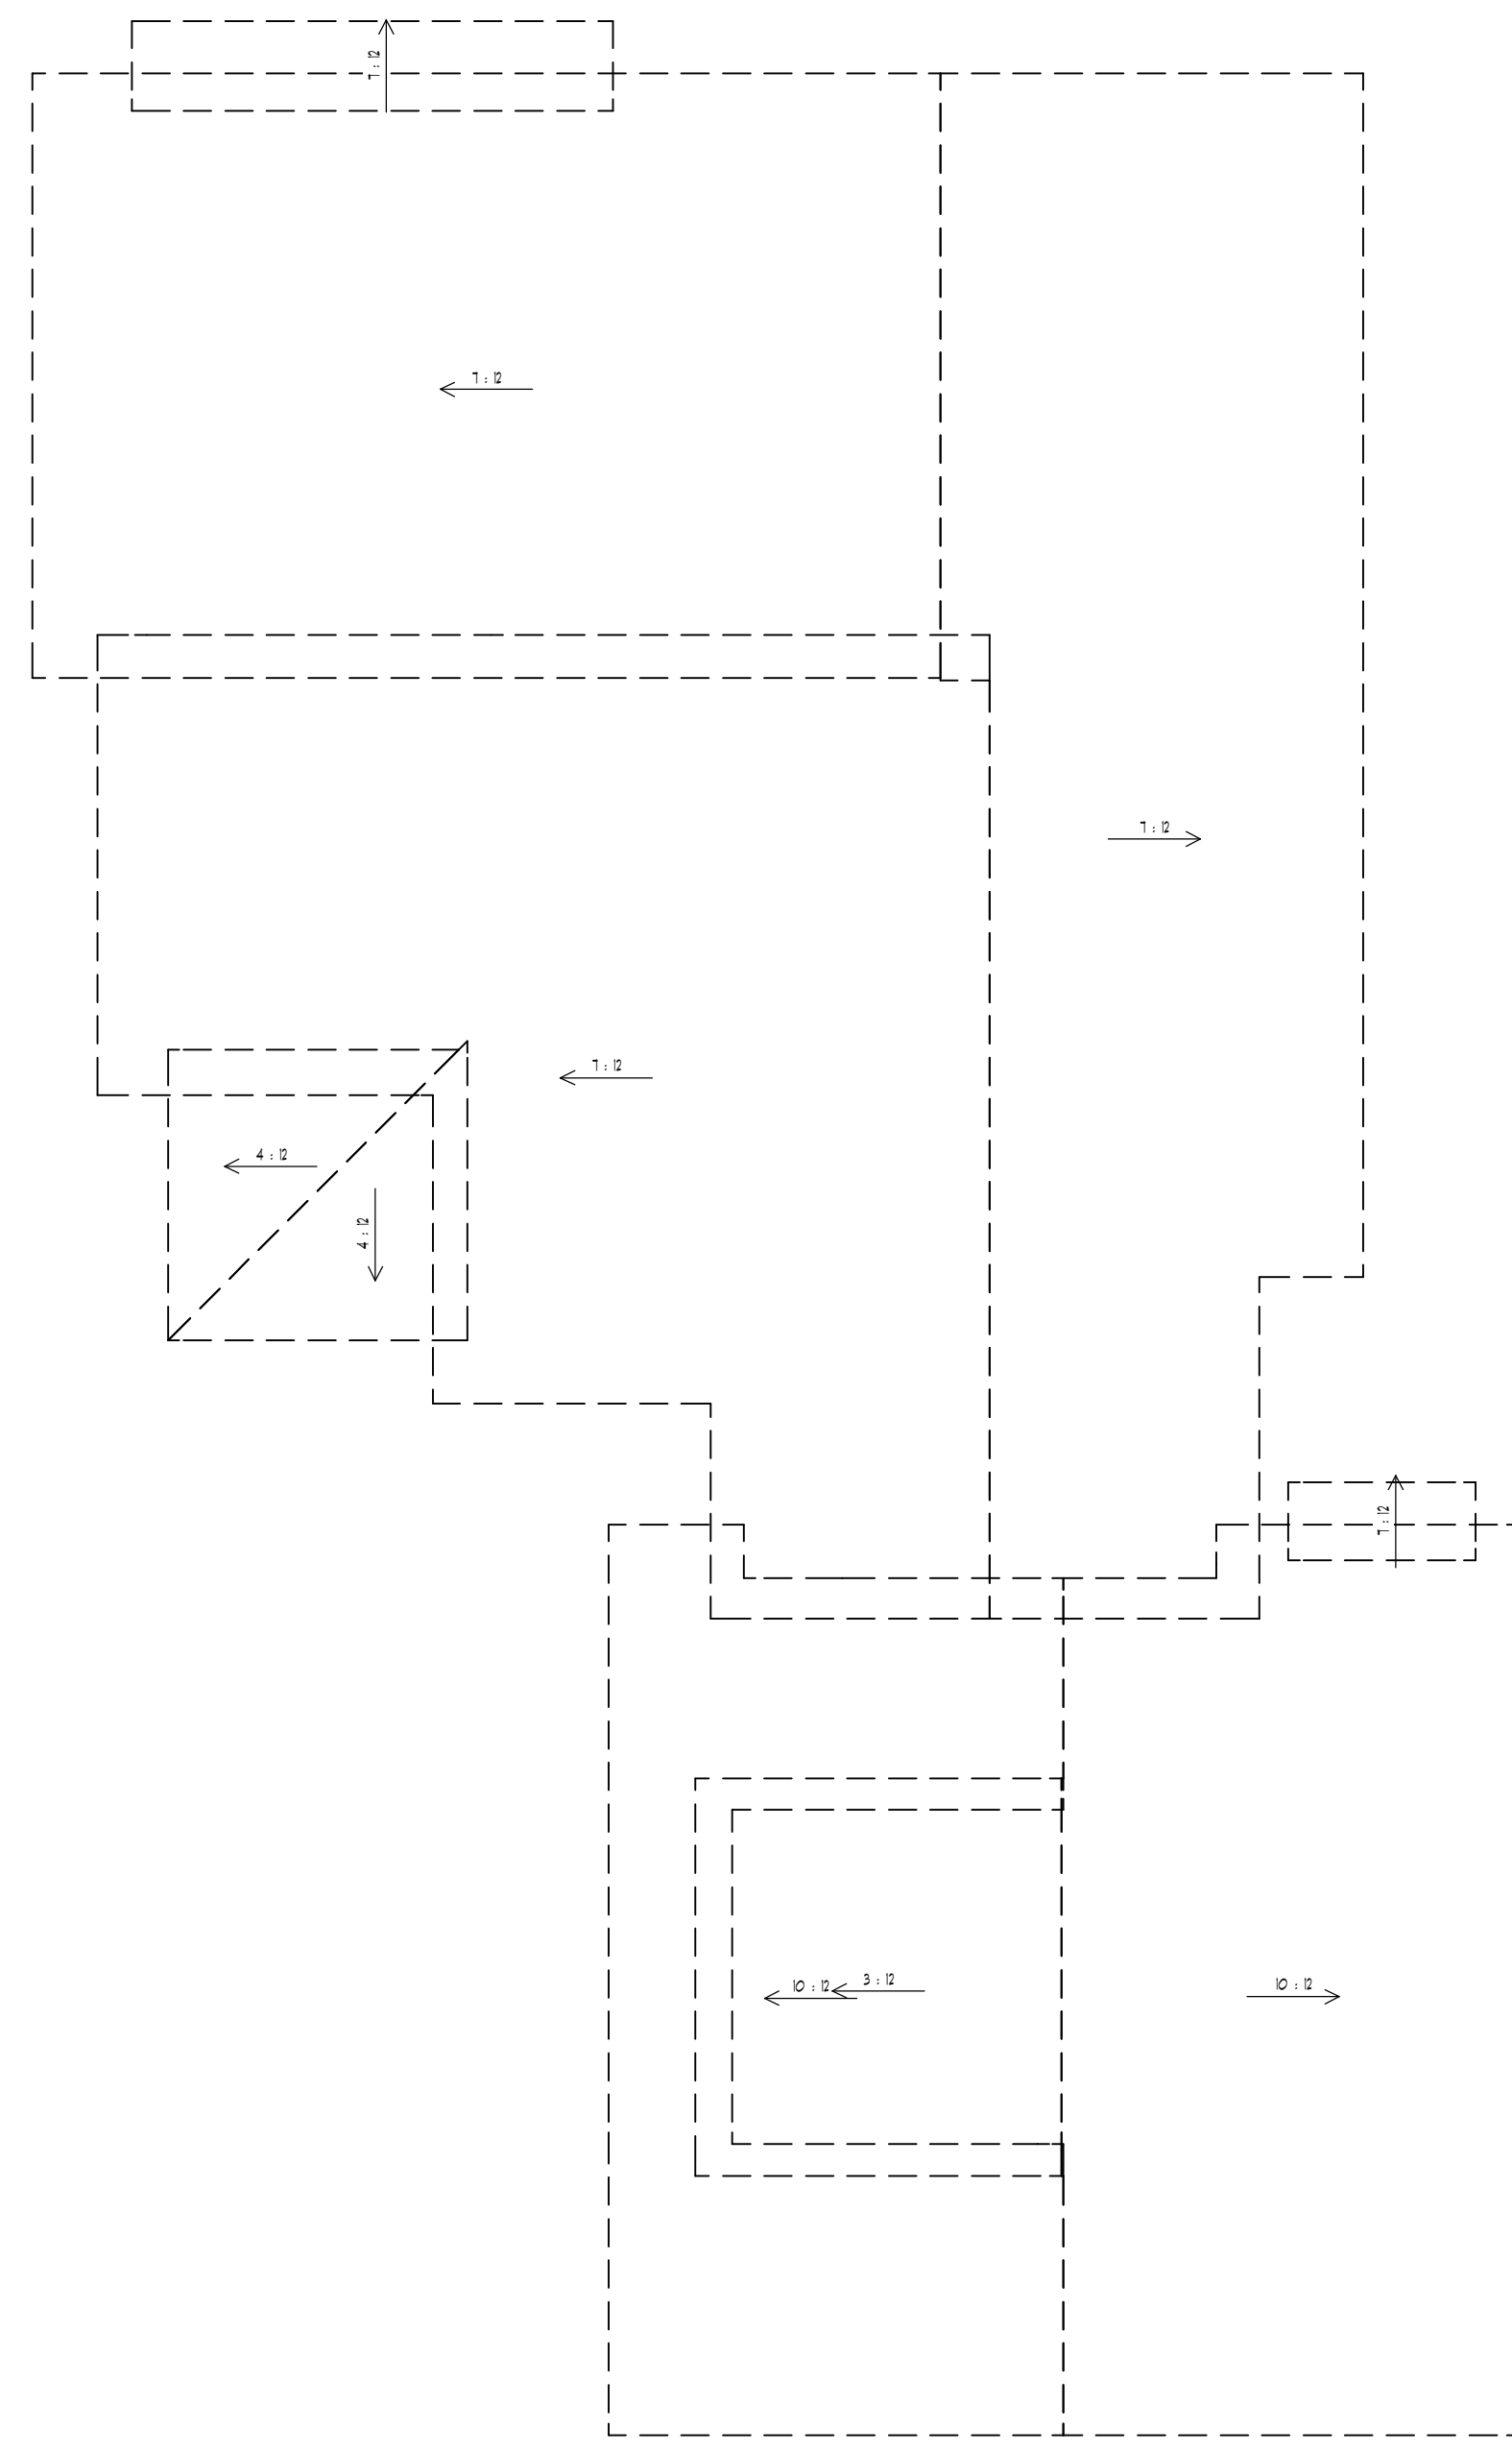

ROOF PLAN

SCALE: 3/16"=1'-0"



FRONT ELEVATION

SCALE: 1/4"=1'-0"



REAR ELEVATION

SCALE: 1/4"=1'-0"

unique home design • creative transformations
charming details • thoughtful planning
carefully crafted remodeling • raredesigninc.com

RARE DESIGN
renovation and remodeling expertise
EST. 2001

Lot 6
Market Bay Ct
Empsonville, S.C.

FRONT & REAR ELEVATIONS AND ROOF
PLAN

ISSUE:
DATE: 10/7/2024
DRAWING #:

A-4



CROSS SECTION 1

SCALE: 1/4"=1'-0"



LEFT ELEVATION

SCALE: 1/4"=1'-0"



CROSS SECTION 2

SCALE: 1/4"=1'-0"



RIGHT ELEVATION

SCALE: 1/4"=1'-0"

unique home design • creative transformations
 charming details • thoughtful planning
 carefully crafted remodeling • raredesigninc.com

RARE DESIGN
 renovation and remodeling expertise
 EST. 2001

Lot 6
 Market Bay Ct
 Simpsonville, S.C.
LEFT & RIGHT ELEVATIONS AND CROSS SECTIONS

ISSUE:
 DATE: 10/7/2024
 DRAWING #:
A-5